

A CUSTOM RESIDENCE BY:  
**LOT 51**


Revisions By


Drawn by: JS

Date: XX JULY 2008

Job No.: 08-008

Sheet: 2.1

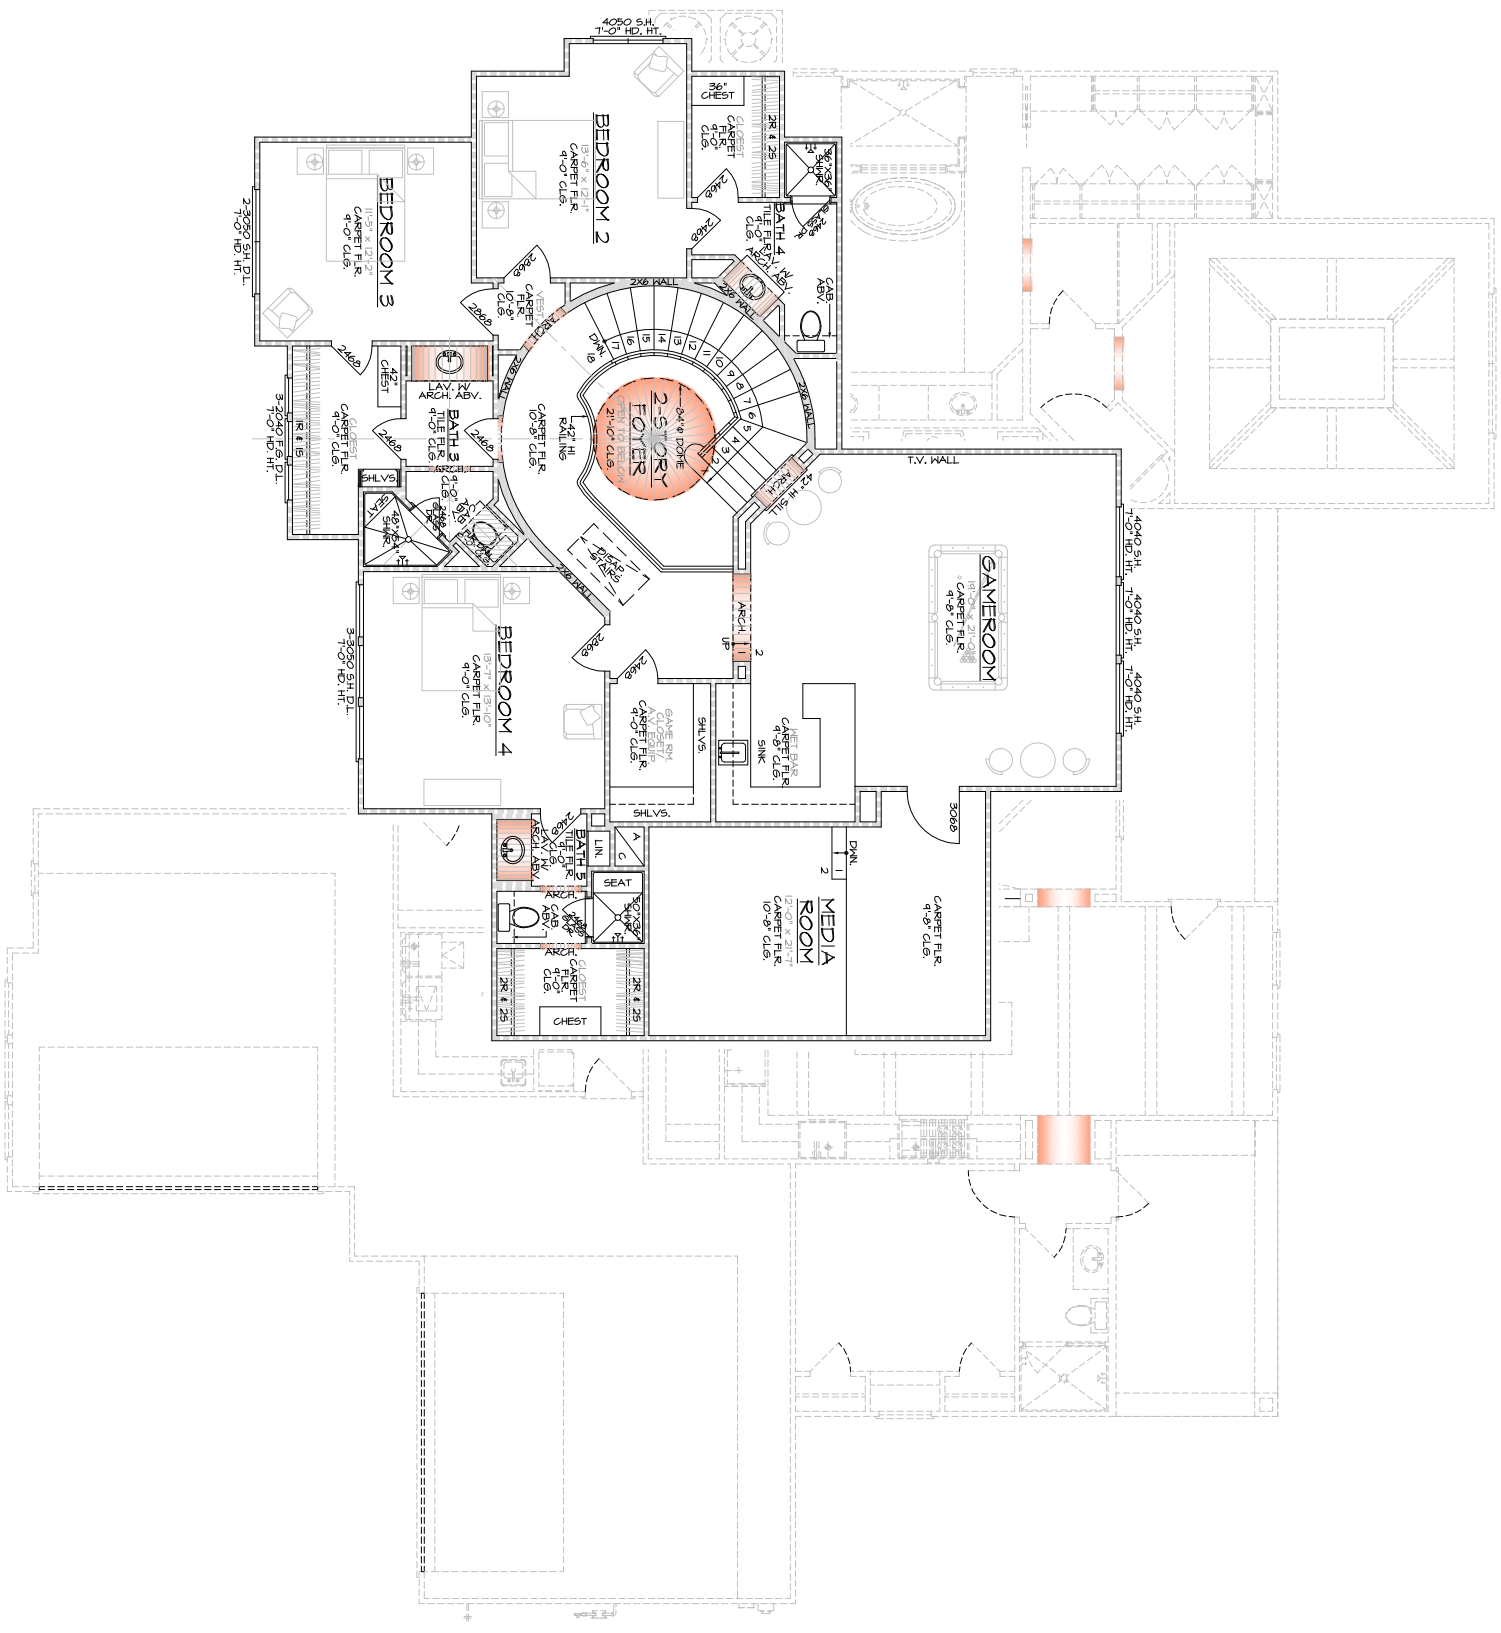

- WALL TYPE SCHEDULE:**
- ===== 2x4 STUDS AT 16" O.C.
  - ===== 2x4 STUDS AT 16" O.C.  
WITH BRICK/STONE LEDGE
  - ===== MIN. 2x6 STUDS AT 16" O.C.  
WITH BRICK/STONE LEDGE

**WINDOW ABBREVIATIONS:**

SH	SINGLE-HUNG
DSH	DOUBLE-HUNG
HS	HORIZONTAL SLIDER
DL	DIVIDED LIGHT
AG	FIXED GLASS
RT	ROUND TOP
HD	HEADER HEIGHT

**SECOND FLOOR PLAN**  
1/4"=1'-0"  
ALL DIMENSIONS IN' U.O.N.